



Switch Automation / Implementation onto FTTH network / Commercial and Apartment Blocks

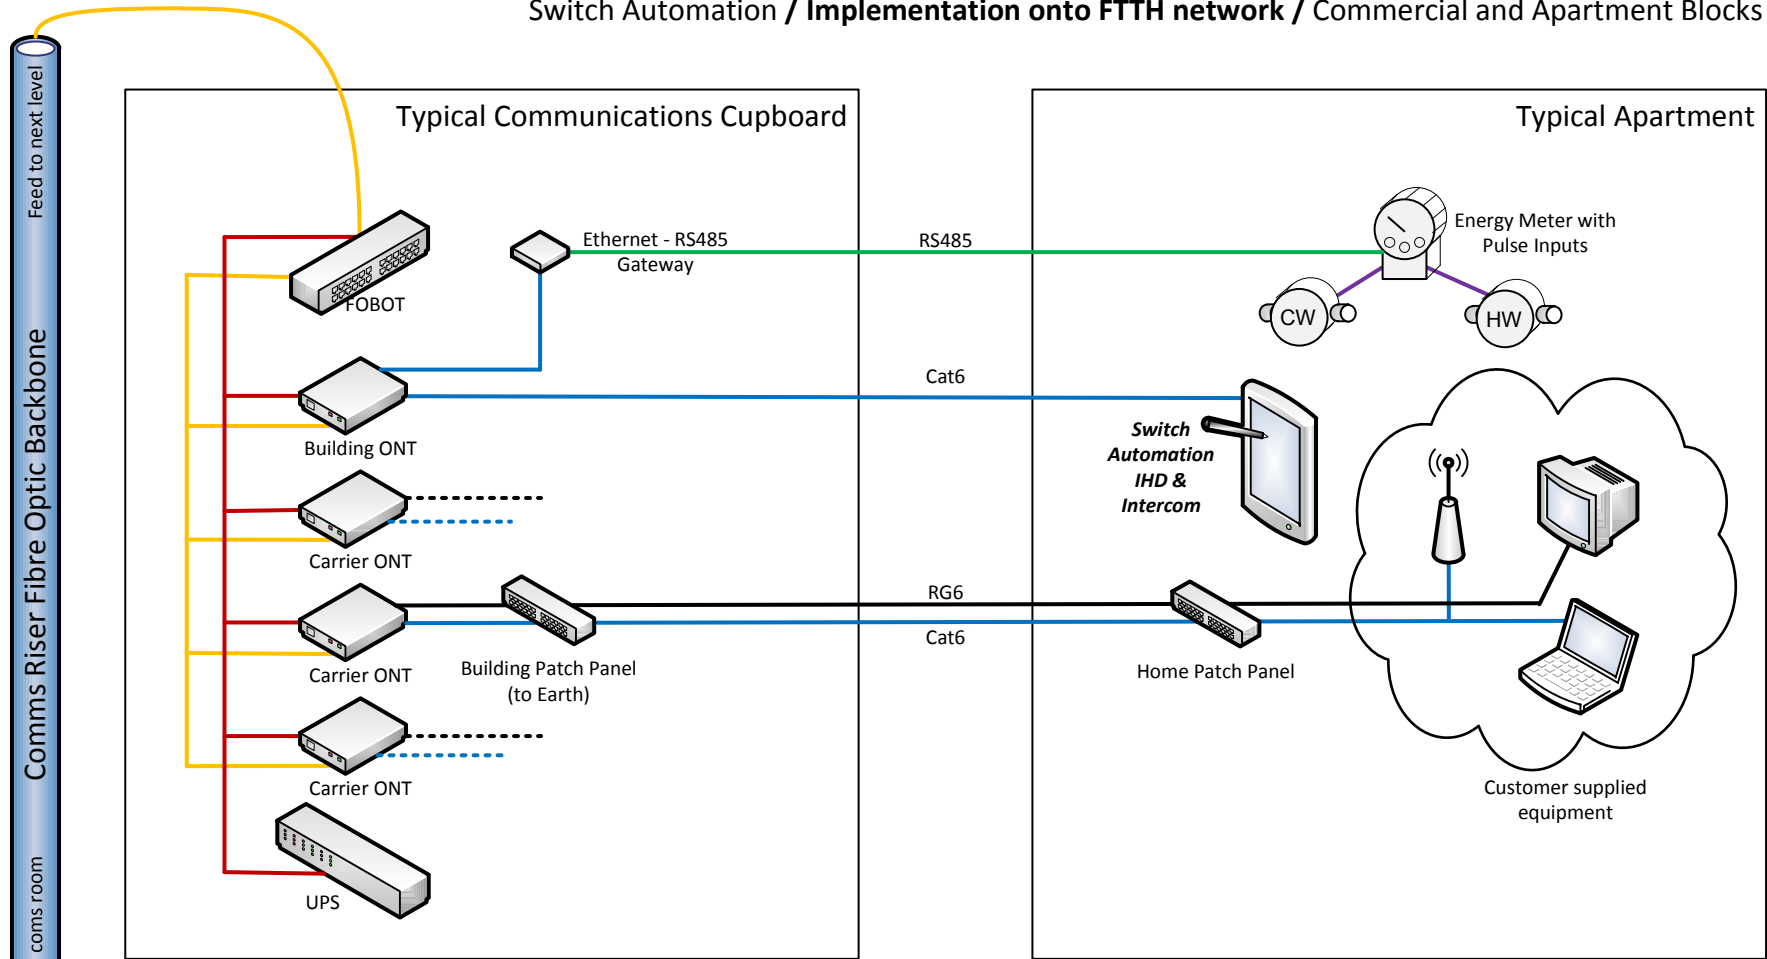

FOBOT = Fibre Optic Break Out Tray; ONT = Optical Network Termination; UPS = Uninterruptable Power Supply; HW = Hot water meter; CW = Cold water meter; IHD = In Home Display

Switch Automation / Typical Communications Cupboard / Typical Apartment  
**Metering / Intercom / In Home Display / Fibre to the Home Triple Play Network**  
 © 2011 Switch Automation

Switch Automation / Implementation onto FTTH network (head-end) / Commercial and Apartment Blocks

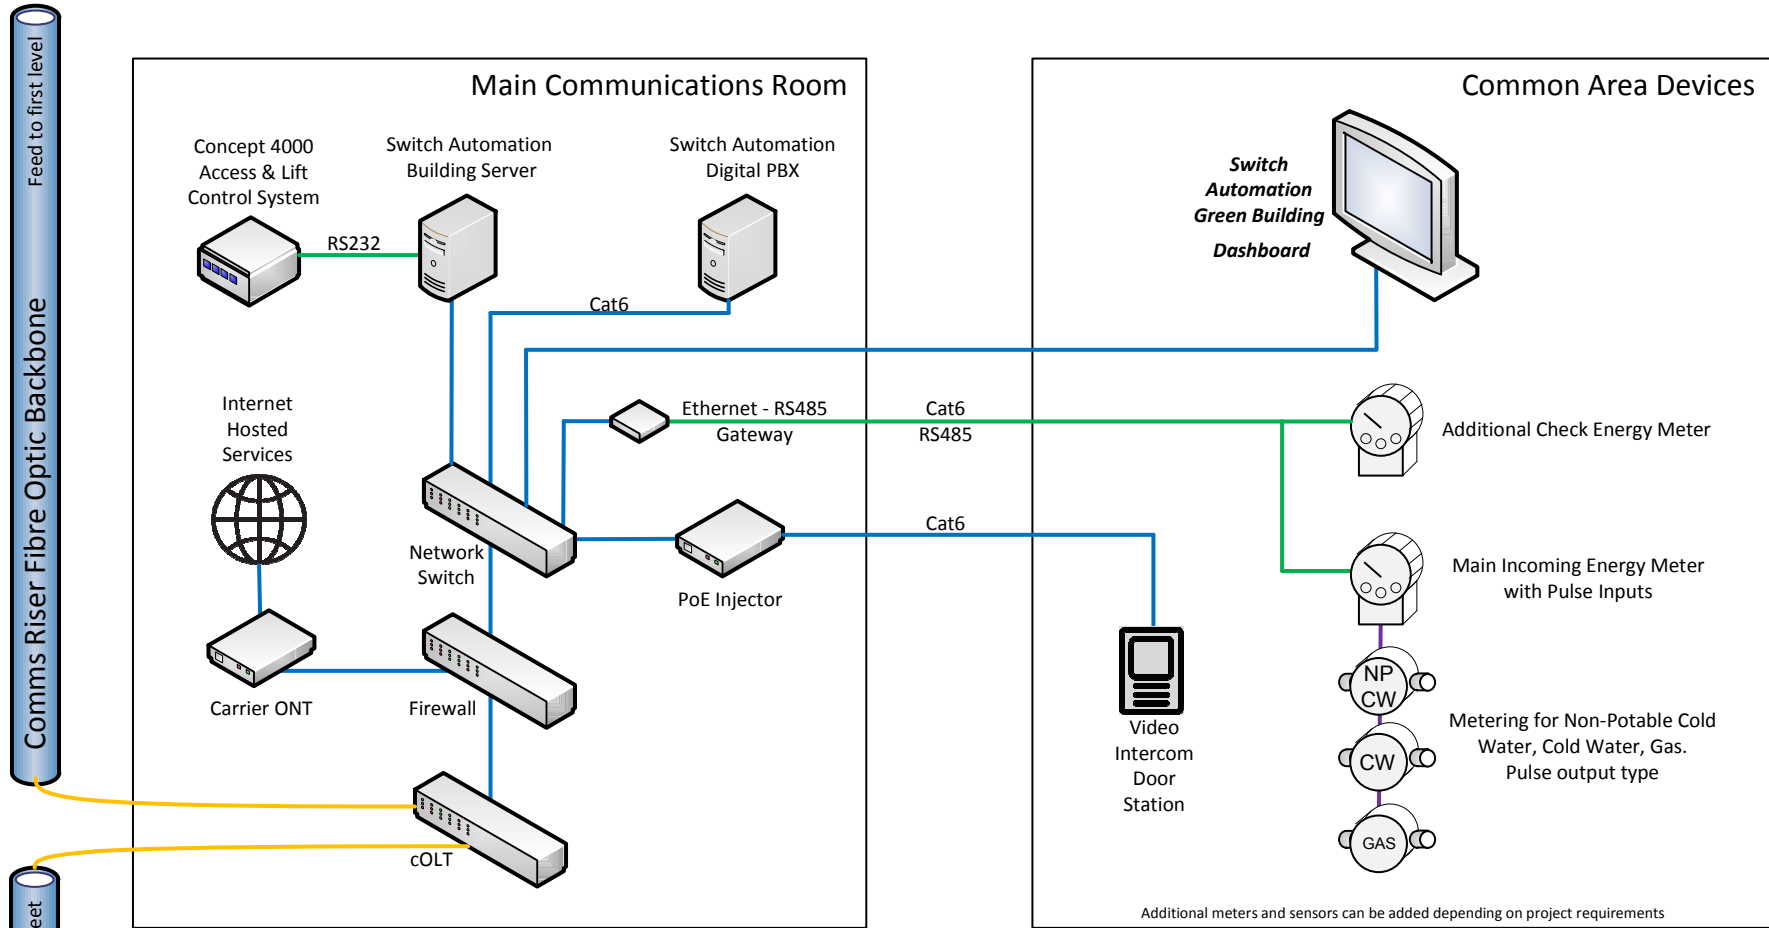

FOBOT = Fibre Optic Break Out Tray; cOLT = Compact Optical Line Termination; ONT = Optical Network Termination; UPS = Uninterruptable Power Supply (not indicated); HW = Hot water meter; CW = Cold water meter; IHD = In Home Display

Switch Automation / Typical Communications Cupboard / Typical Apartment Metering / Intercom / In Home Display / Fibre to the Home Triple Play Network © 2011 Switch Automation